

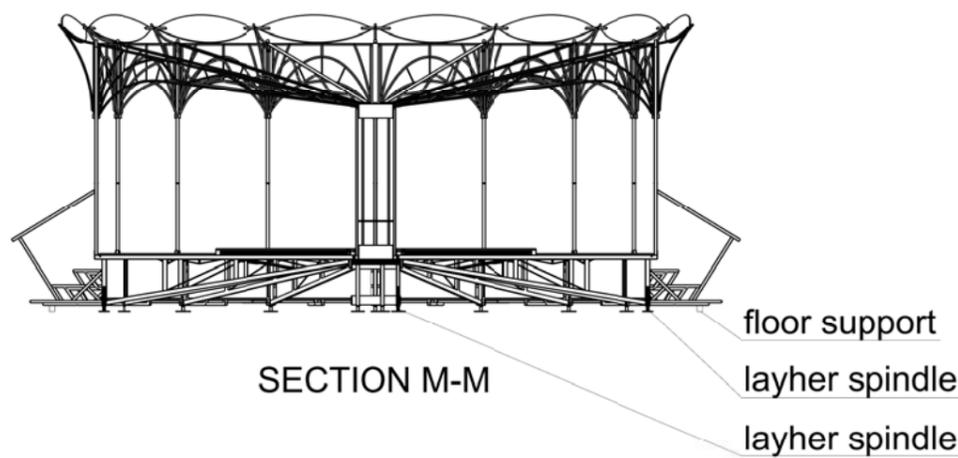


SECTION N-N

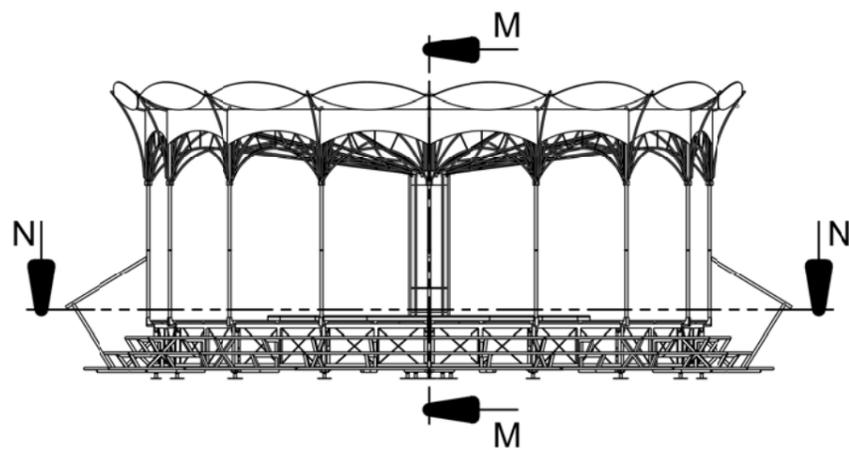

SECTION M-M

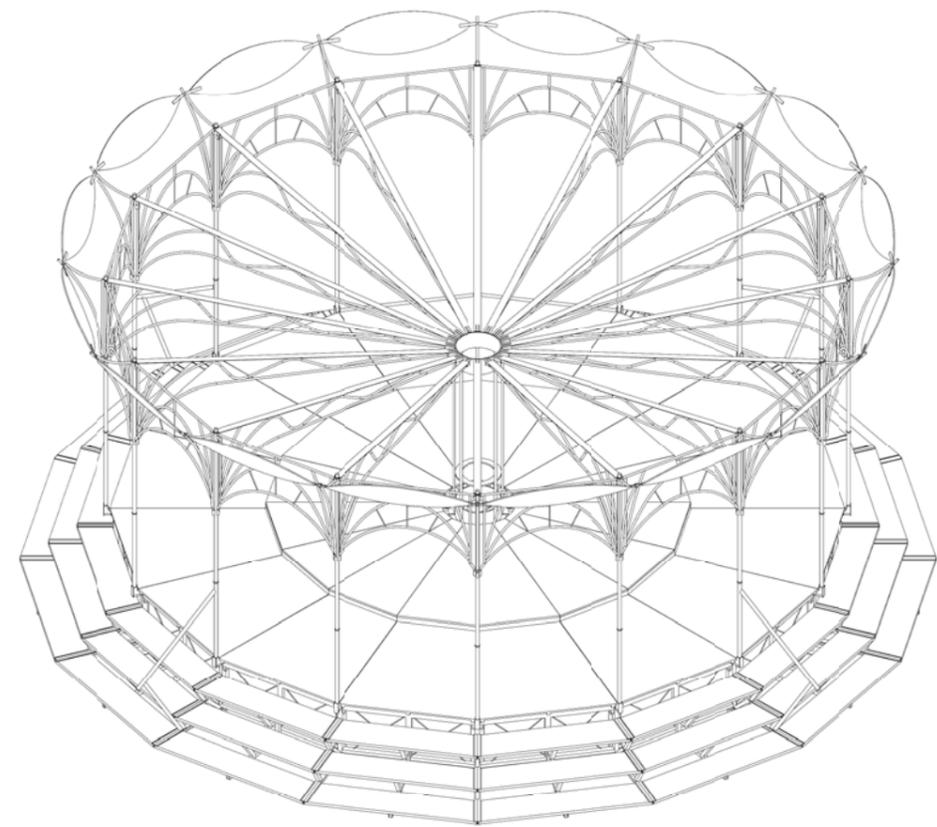



Aquarius

dimensions construction

A3

1:100

30/10/2019

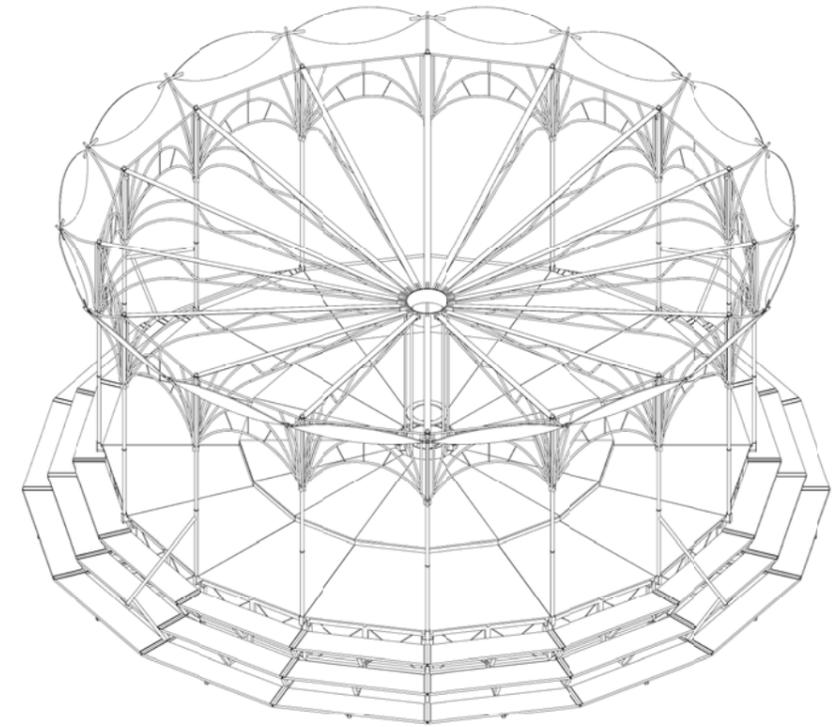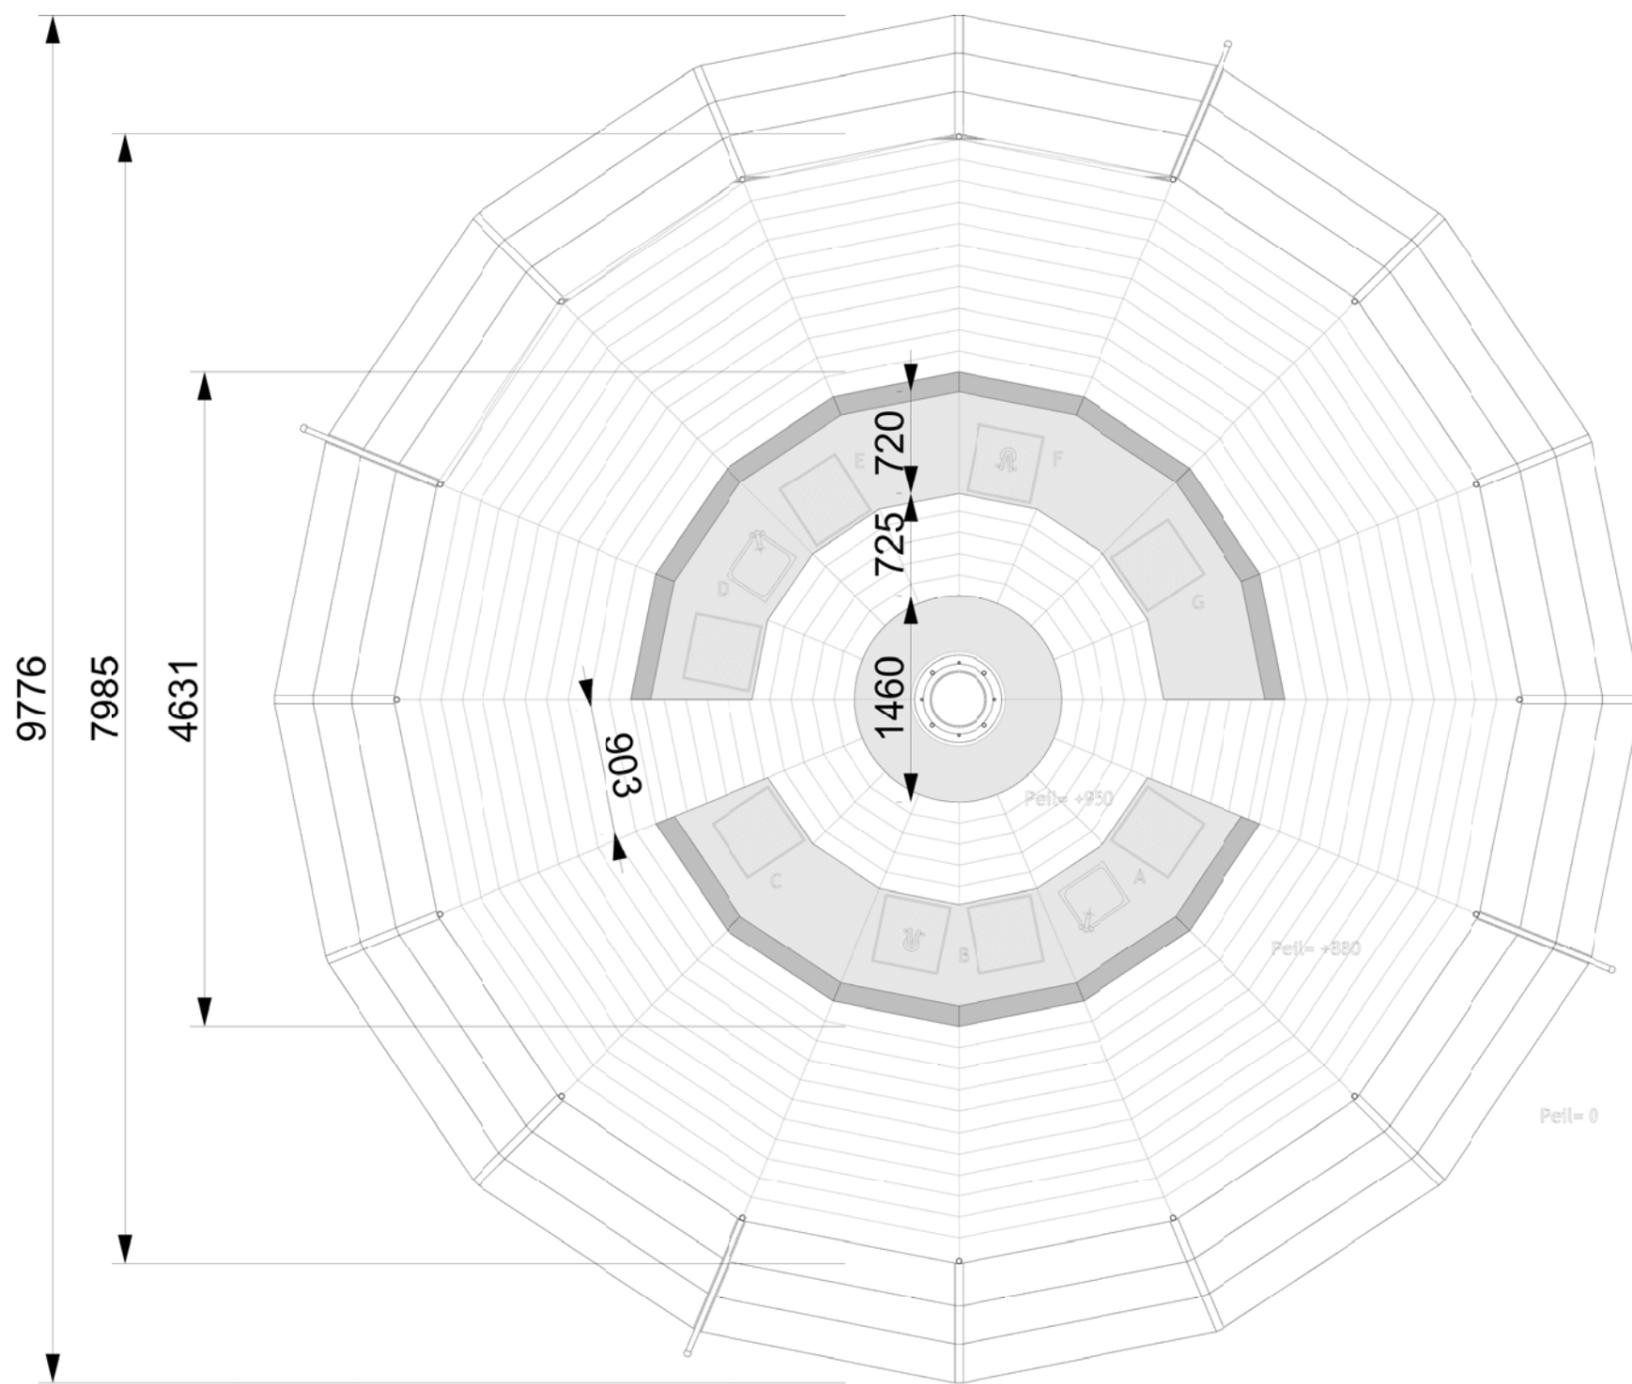


Aquarius

floorplan bar

A3

1:50

30/10/2019

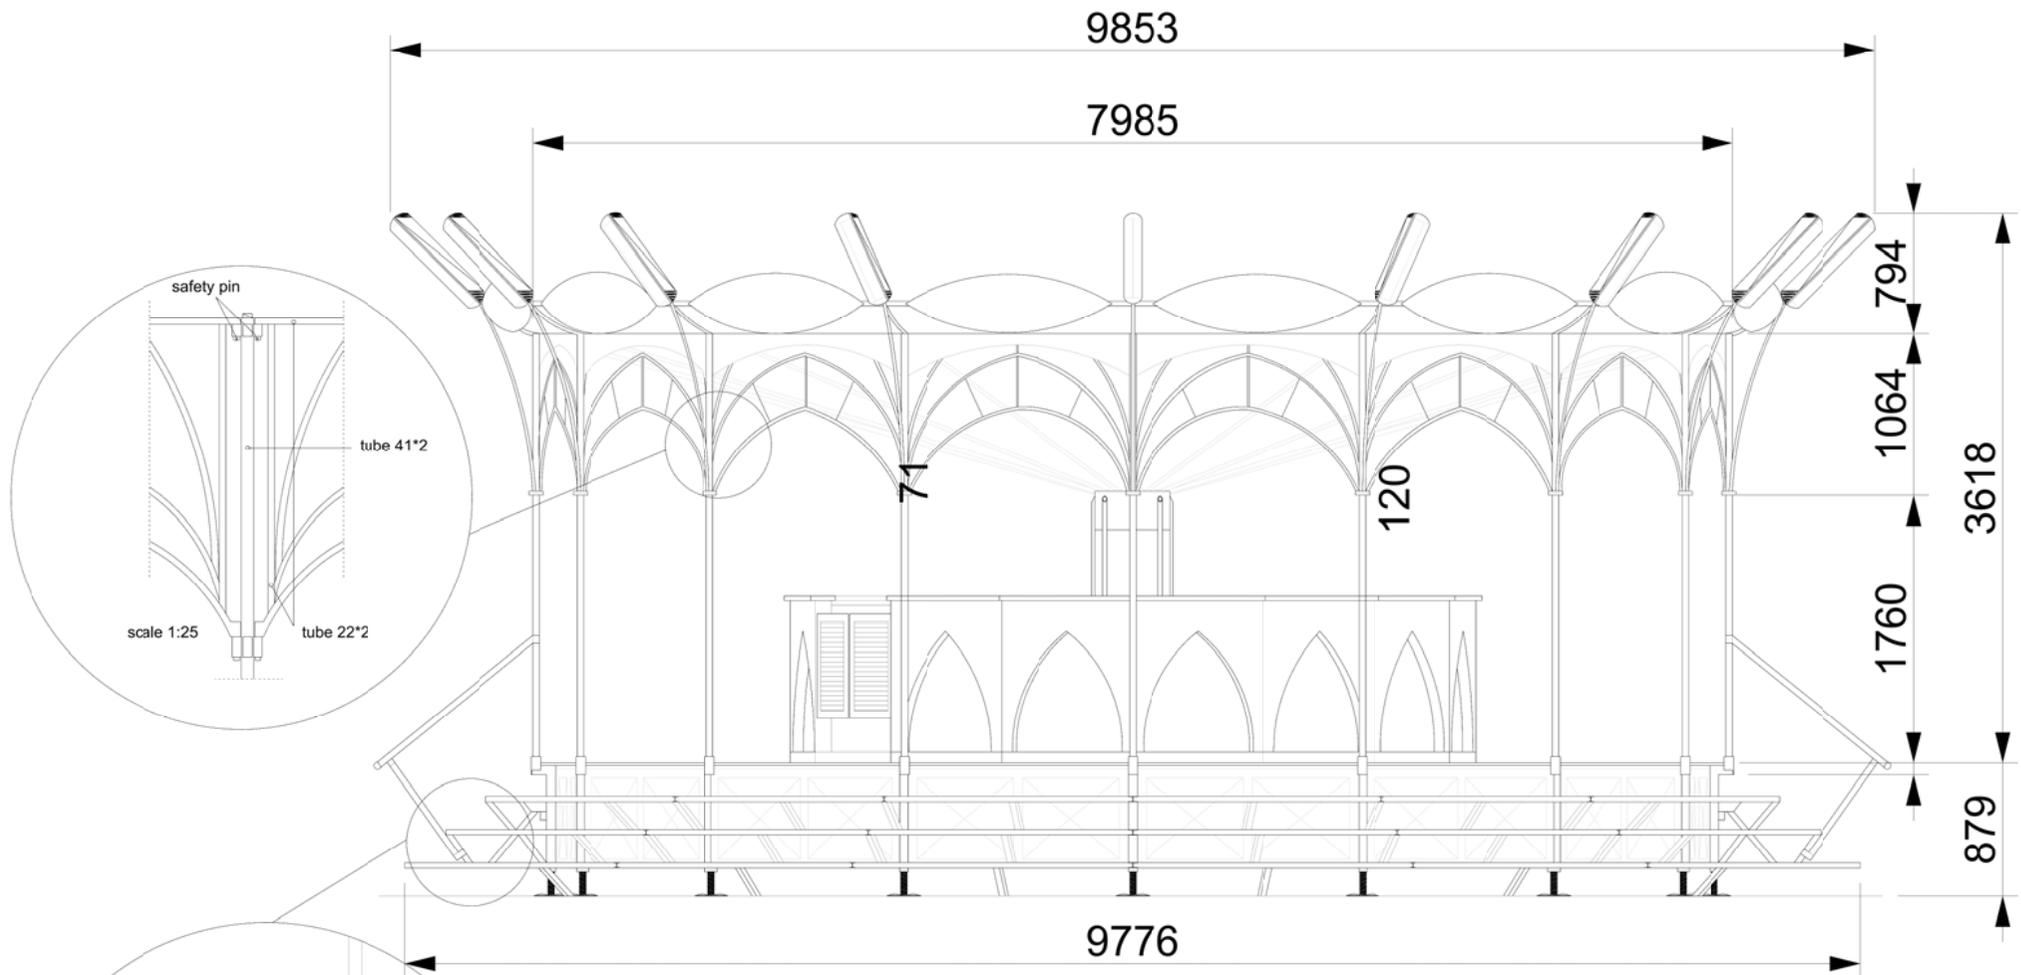


Aquarius high deck

side view and details

A4

1:50

30/10/2019

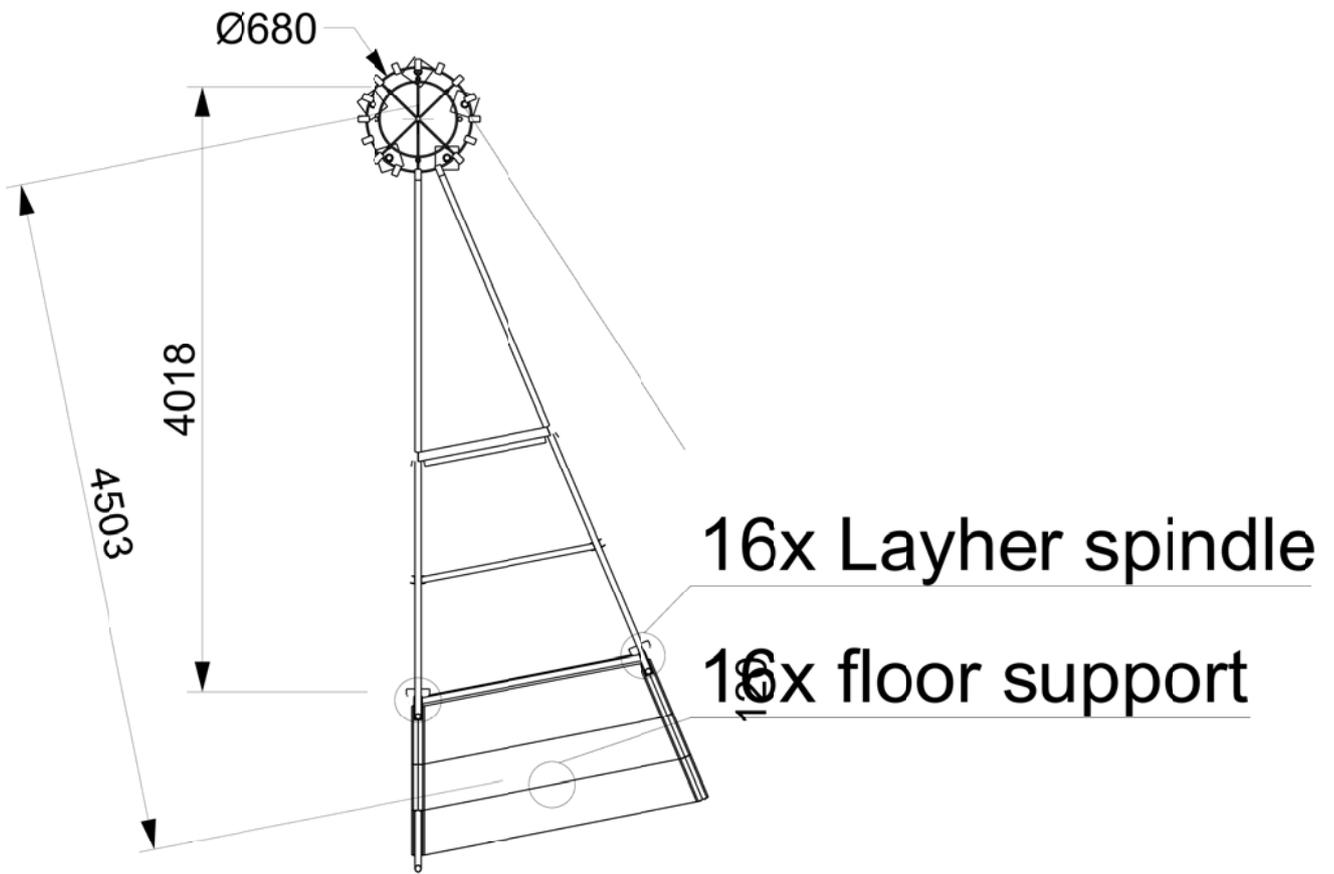

see static calculations for ground pressure




Aquarius high deck

floor supports

A4

1:50

30/10/2019

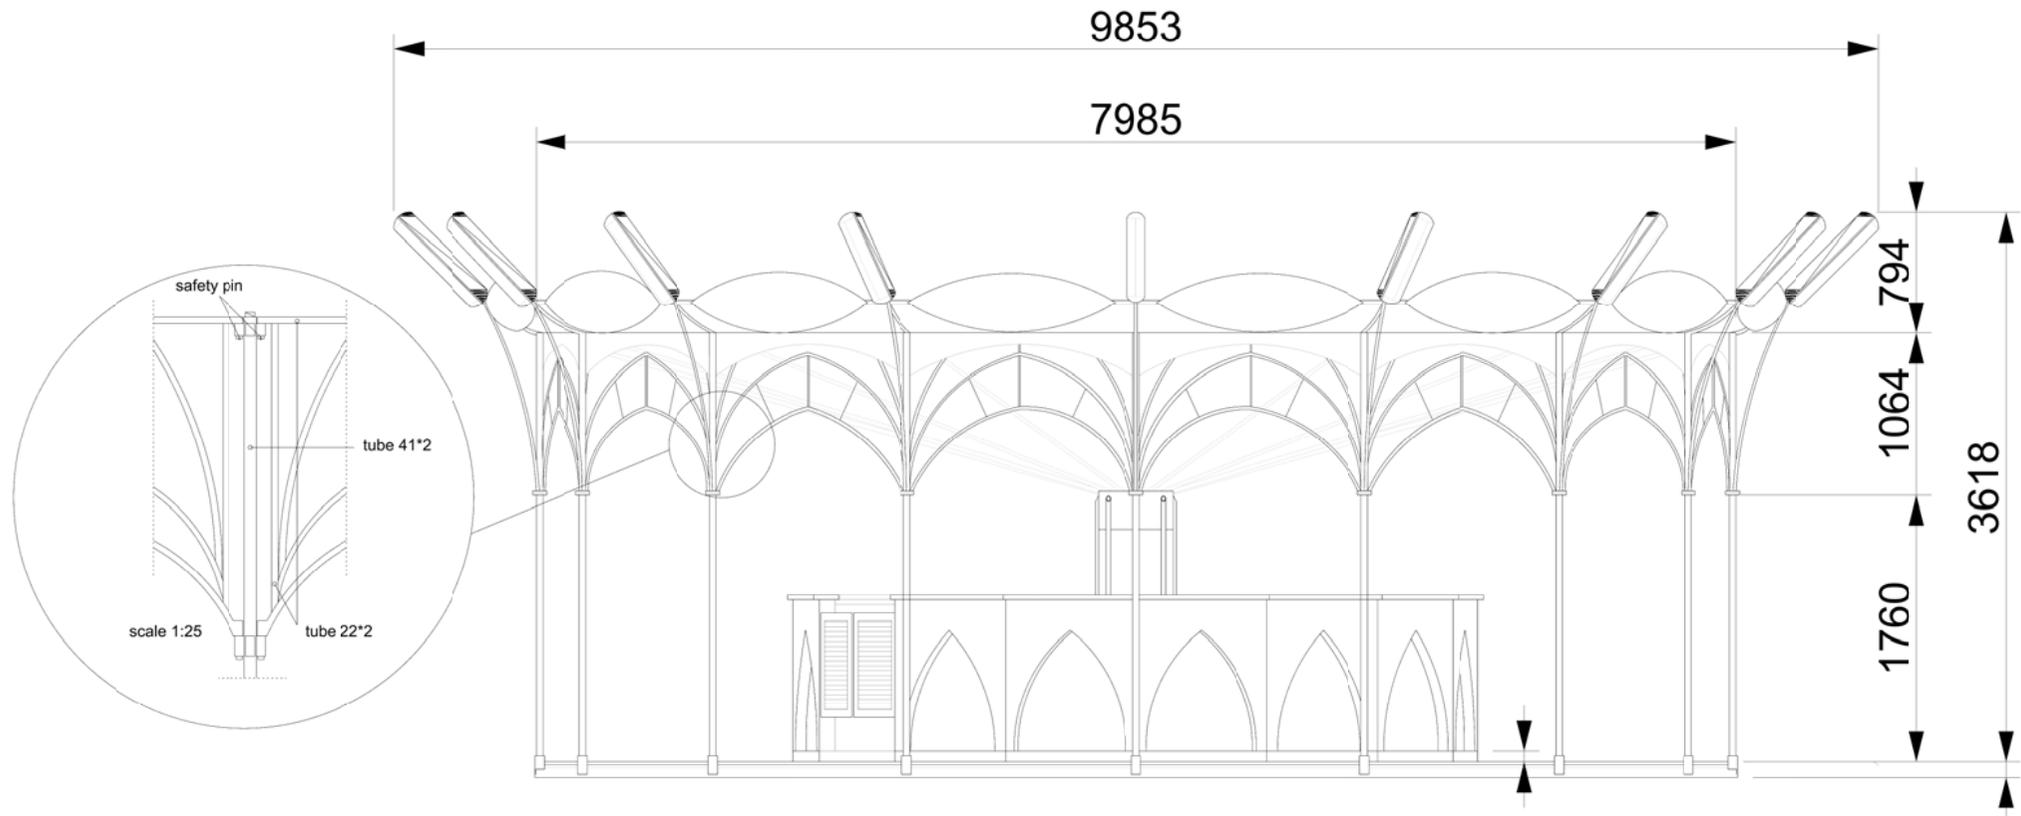


Aquarius low deck

side view and details

A4

1:50

30/10/2019

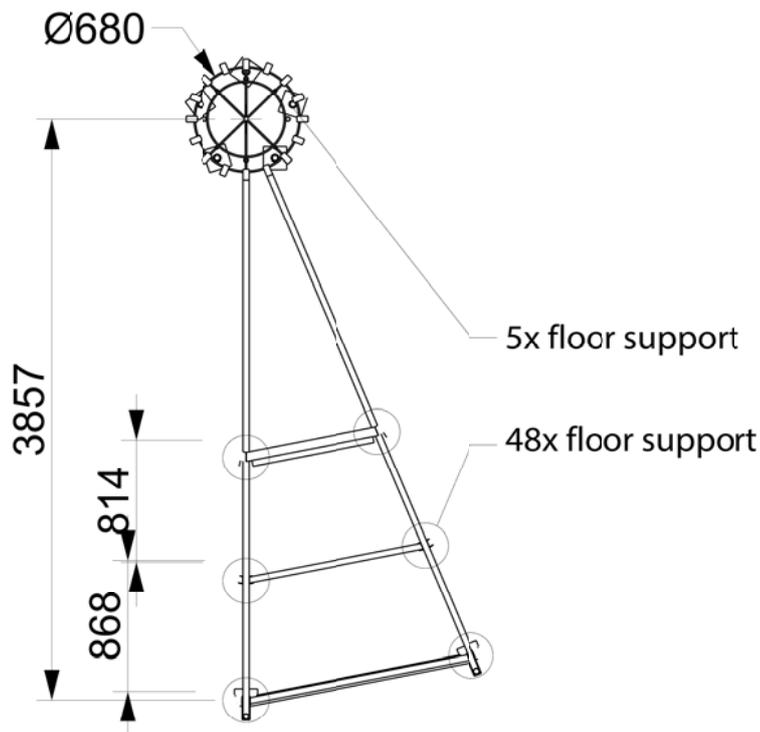

see static calculations for ground pressure



Aquarius low deck

floorsupports

A4

1:50

30/10/2019